


SECOND AND THIRD FLOORS, SIMILAR

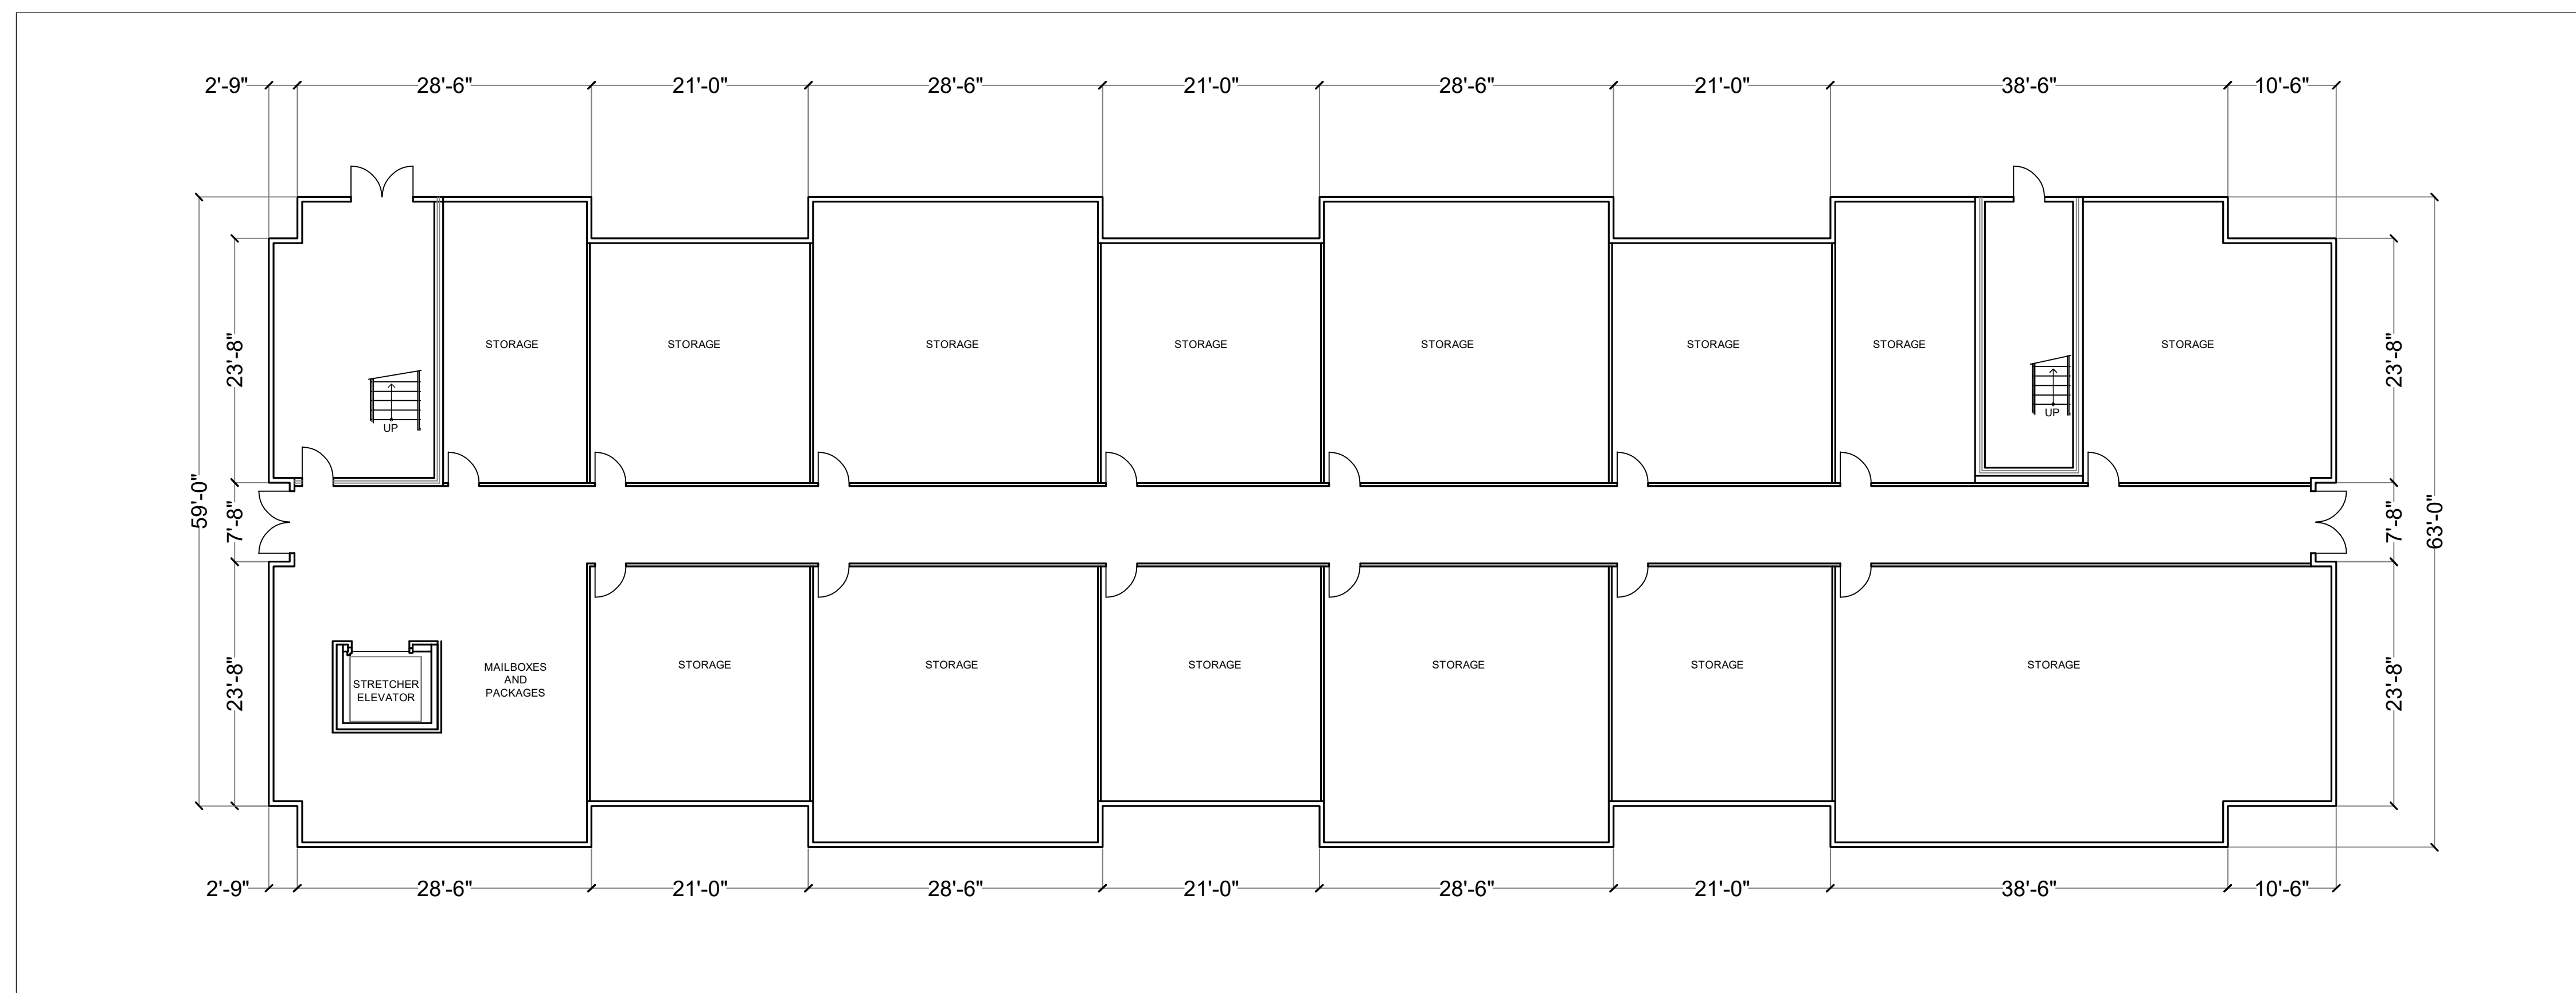

FIRST FLOOR PLAN

# PROPOSED MIXED-USE BUILDING

701 FEDERAL ROAD

MARCH 27, 2023

SCALE 3/32"=1'-0"

BROOKFIELD, CT





NORTH ELEVATION



WEST ELEVATION



SOUTH ELEVATION



EAST ELEVATION

# PROPOSED MIXED-USE BUILDING

701 FEDERAL ROAD

MARCH 27, 2023

SCALE 3/32"=1'-0"

BROOKFIELD, CT

